

35TH AVE. S.


EAST MARGINAL WAY S.

BUILDING 'A'  
2 STORY BUILDING

BUILDING 'B'  
2 STORY BUILDING


S89°16'52"E 190.00'

IGE-II SITE PLAN  
SCALE: 1" = 80'-0"

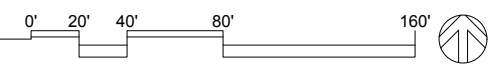


**SABEY**


C:\Users\jacob\OneDrive\Documents\Projects\IGE-II\IGE-II\_Site\_Plan.dwg, 1/27/2016 4:44:51 PM, Brandon H.

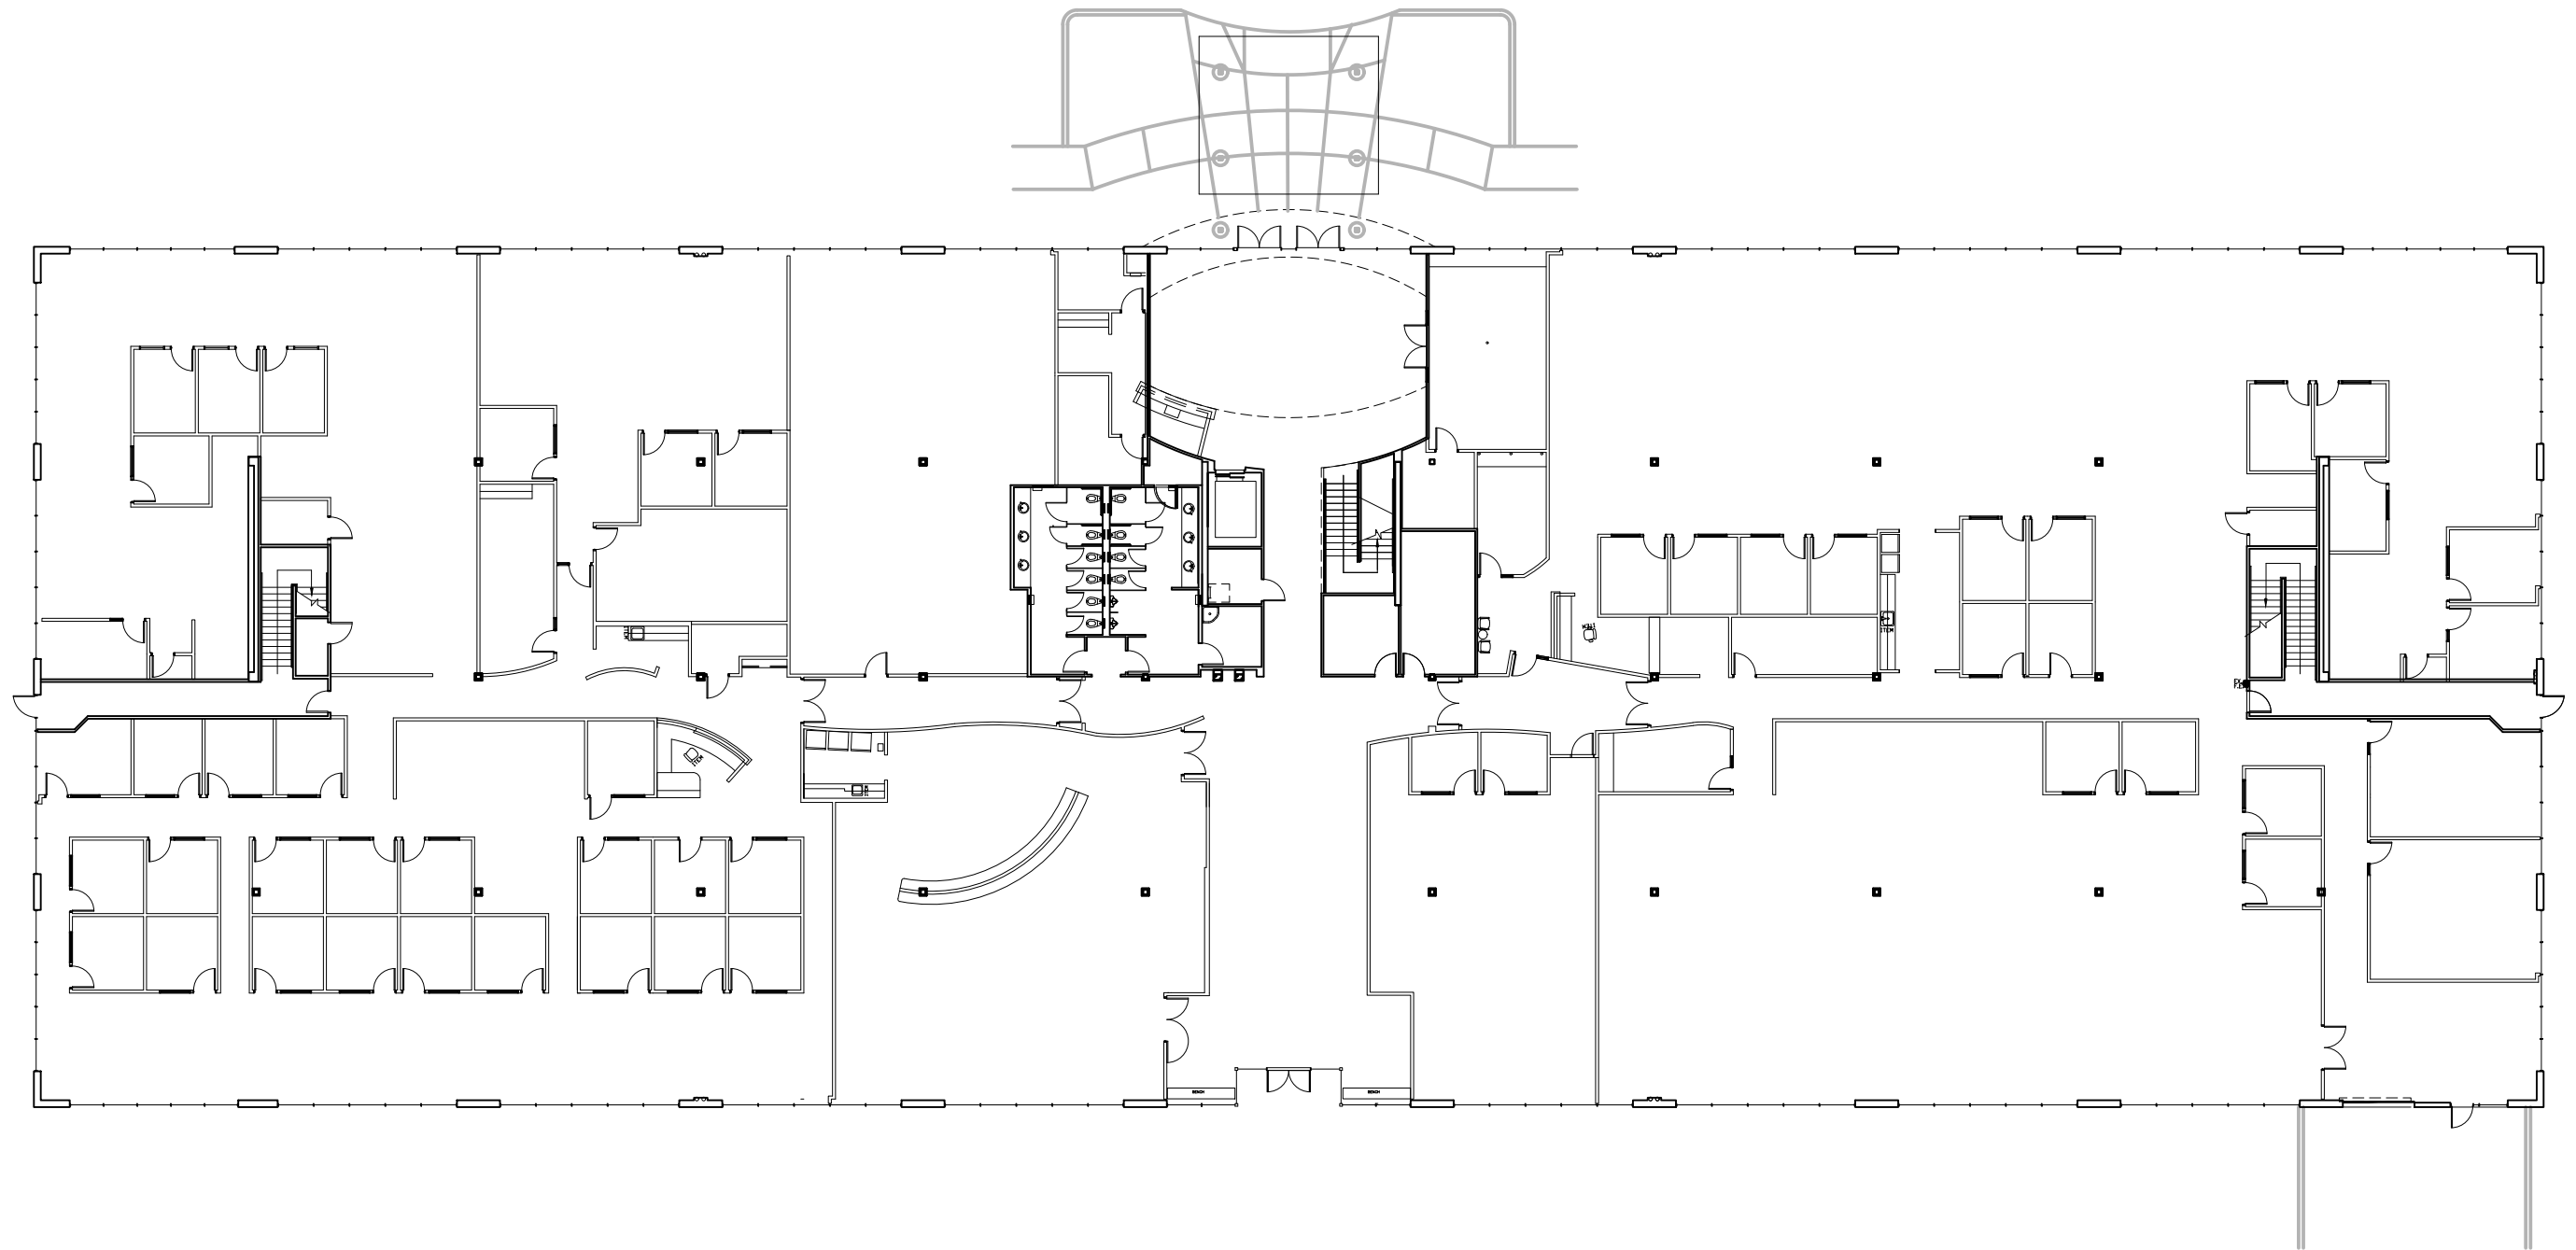

FLOOR 1: 41,707 SF  
 FLOOR 2: 41,707 SF

BUILDING  
 TOTAL: 83,414 SF

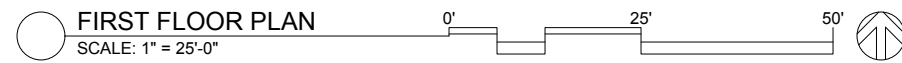

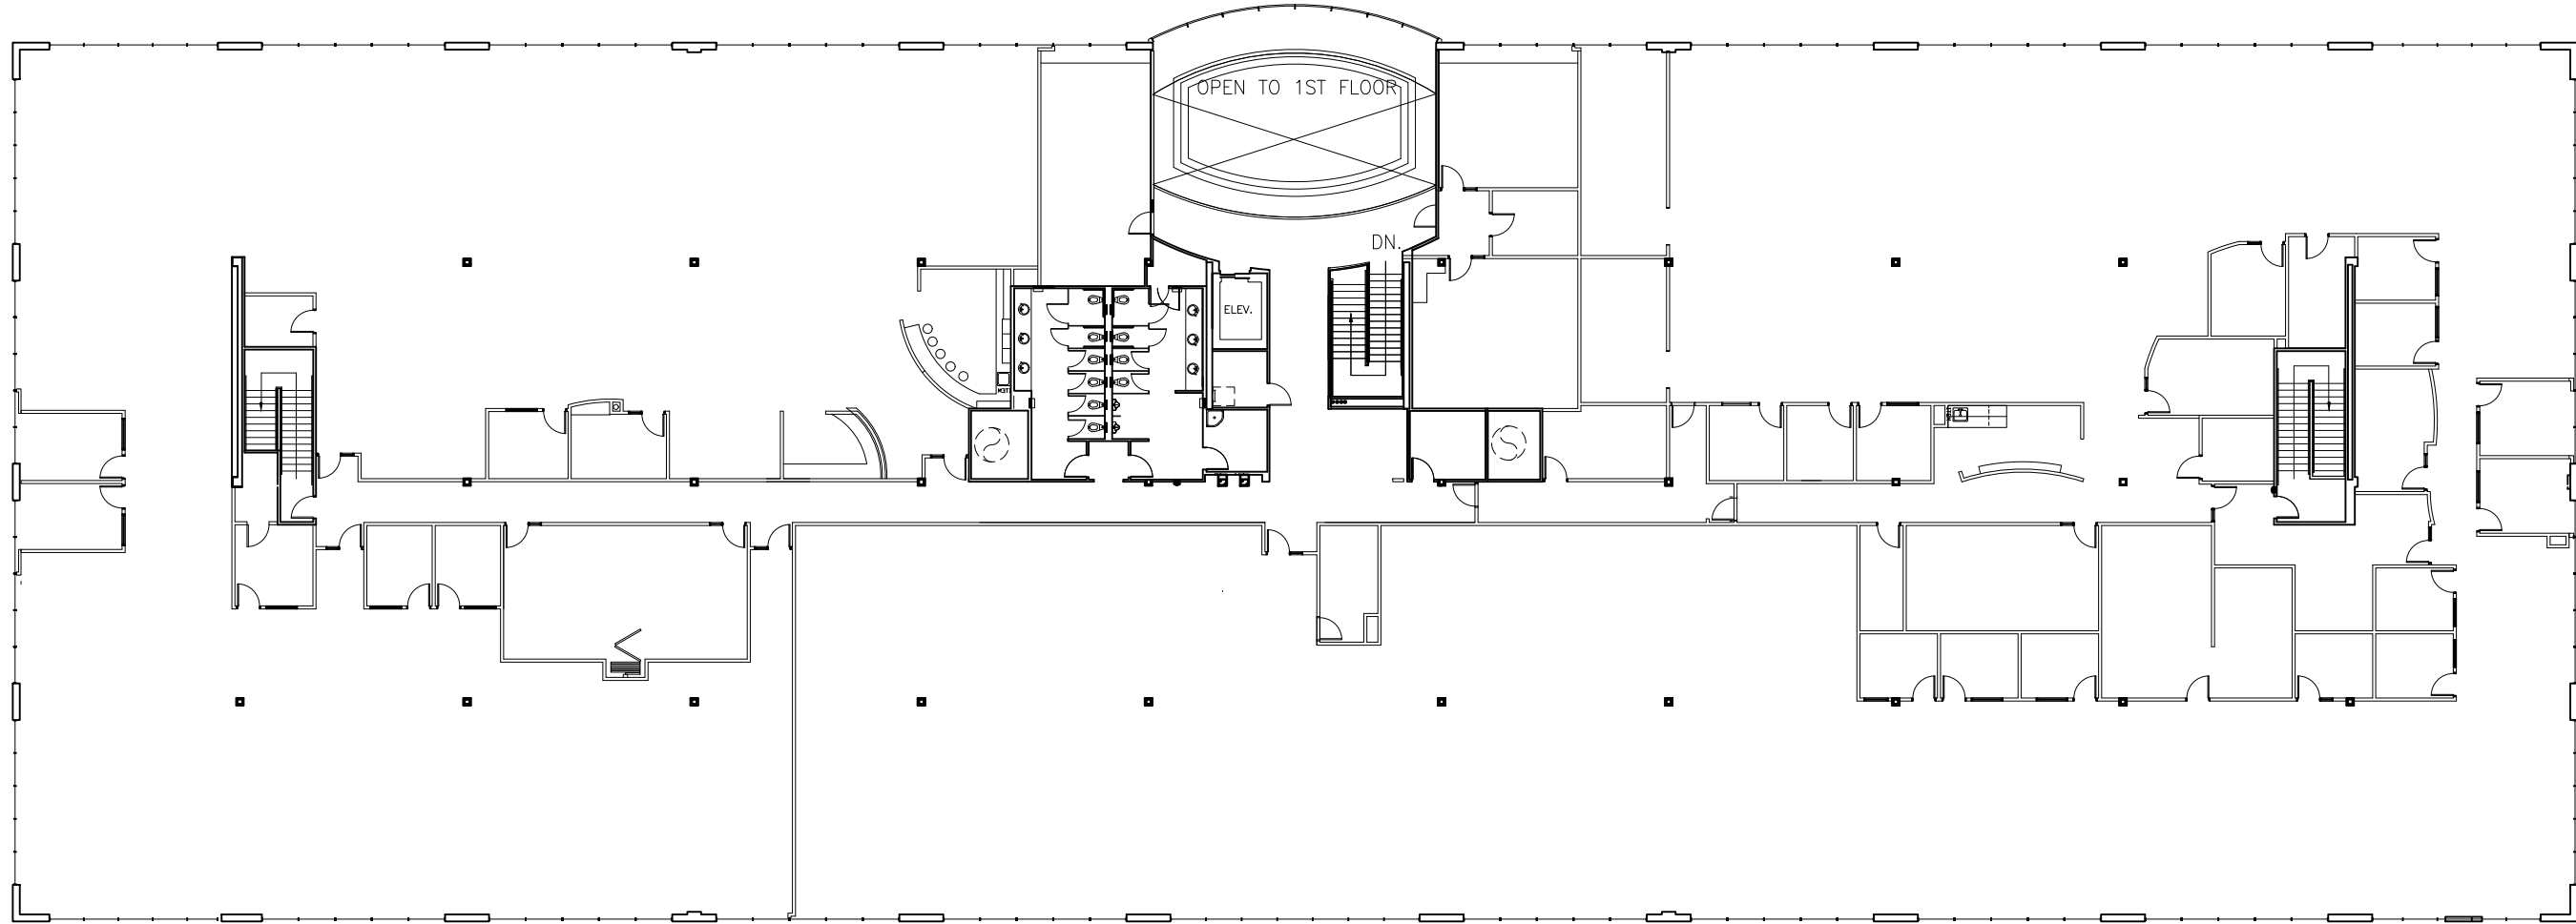

FLOOR 1: 41,707 SF  
 FLOOR 2: 41,707 SF

BUILDING  
 TOTAL: 83,414 SF

